


FRONT (LONG BEACH BOULEVARD/WEST) ELEVATION  
3/16" = 1'-0"

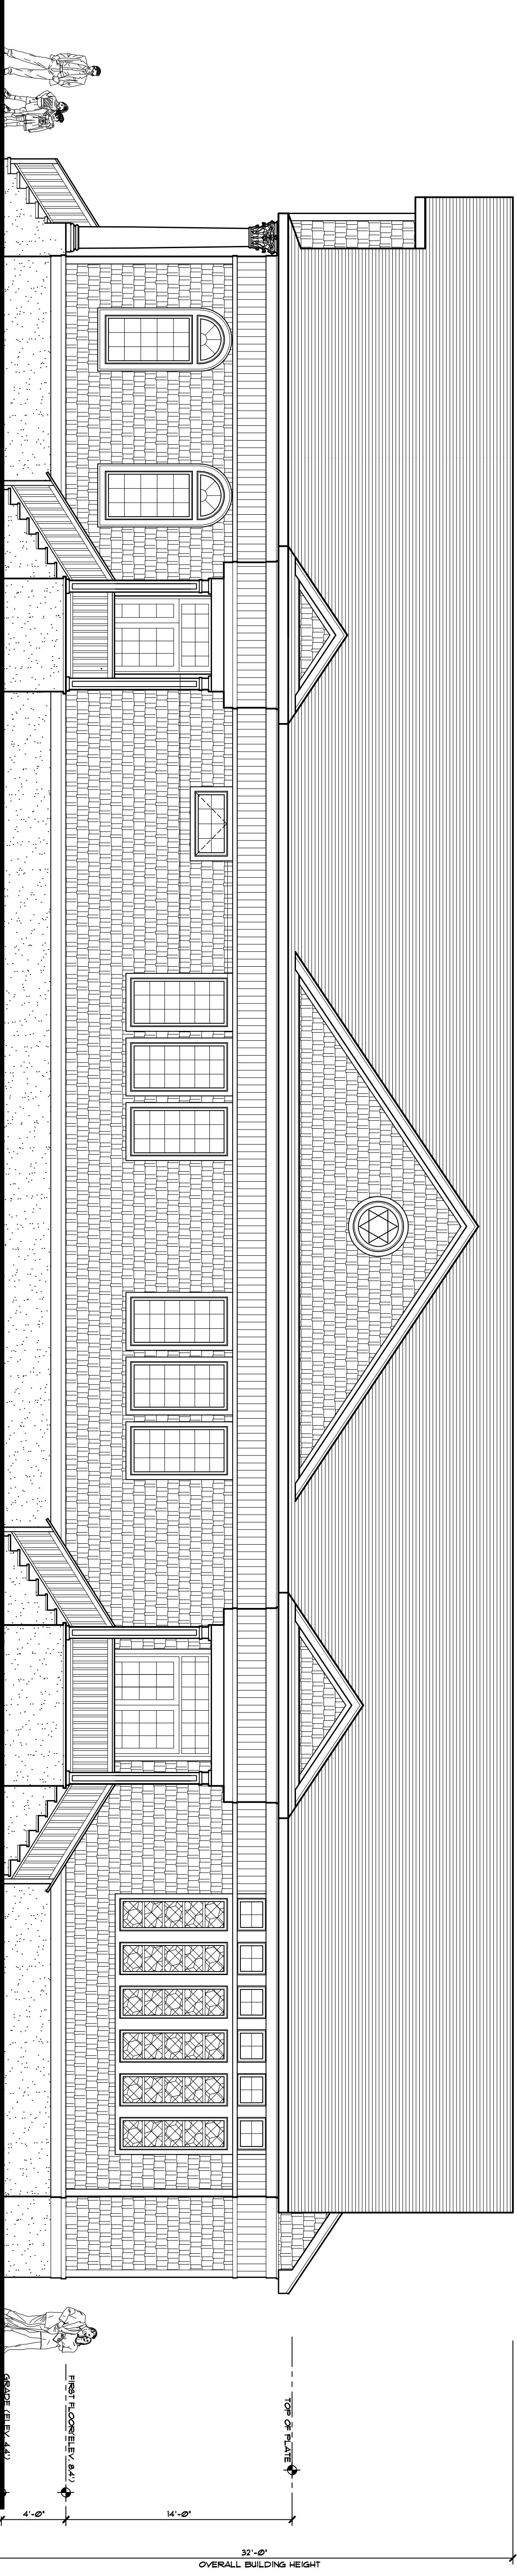

RIGHT SIDE (24TH STREET/SOUTH) ELEVATION  
3/16" = 1'-0"

Plans Not Valid Unless Seal Embossed  
Craig W. Brearley, A.I.A.  
#N.J. A11126

799 Route 72, Manahawkin  
New Jersey 08050  
(Phone) 609-597-8880  
(Fax) 609-597-5289

**THE JEWISH COMMUNITY CENTER**  
LOTS: 1, 2 & 18 BLOCK: 5  
LONG BEACH TOWNSHIP  
OCEAN COUNTY, NEW JERSEY  
EXTERIOR ELEVATIONS

REVISIONS		
No.	Date	Description

DATE  
2/3/10  
COMM. No.  
09077  
DRAWN BY:  
smcg

SHEET  
A-2  
COPYRIGHT 2009